


경주 예술의 전당 대공연장 무대 평면도

축척: 1/200 (A3)

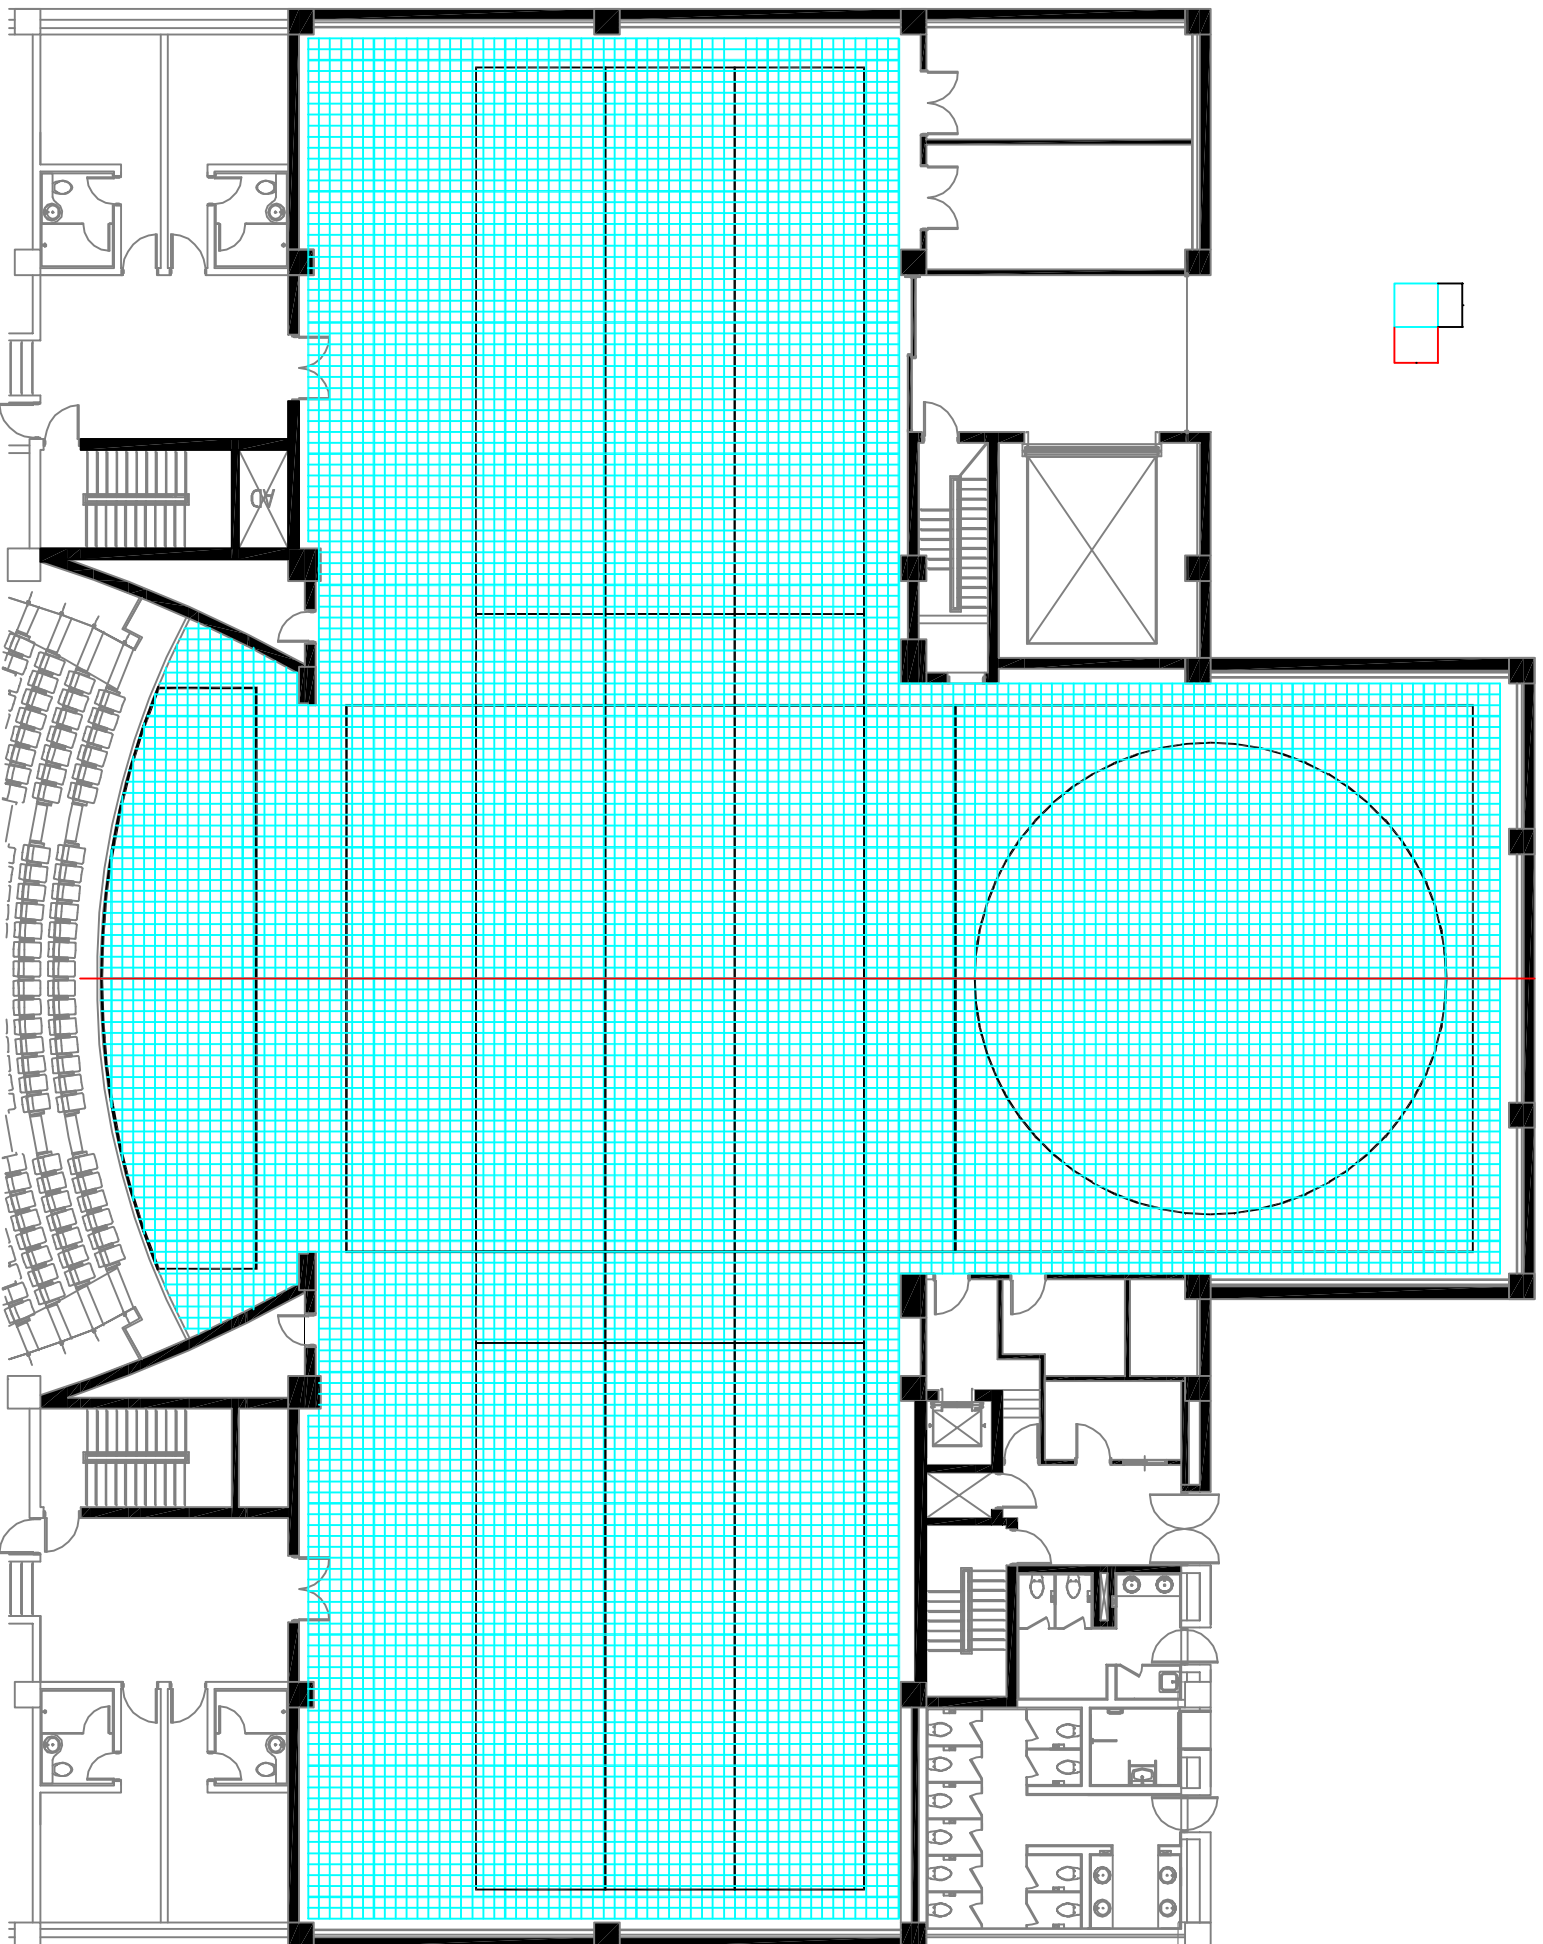

SET BATTEN 일람표

NO.	SPEED (M/MIN)	TYPE	SET
01	1 ~ 90	WINCH	
02	1 ~ 90	WINCH	
03	1 ~ 90	WINCH	
04	1 ~ 90	WINCH	
05	1 ~ 90	WINCH	
06	1 ~ 90	WINCH	
07	1 ~ 90	WINCH	
08	1 ~ 90	WINCH	
09	1 ~ 90	WINCH	
10	1 ~ 90	WINCH	
11	1 ~ 90	WINCH	
12	1 ~ 90	WINCH	
13	1 ~ 90	WINCH	
14	1 ~ 90	WINCH	
15	1 ~ 90	WINCH	
16	1 ~ 90	WINCH	
17	1 ~ 90	WINCH	
18	1 ~ 90	WINCH	
19	1 ~ 90	WINCH	
20	1 ~ 90	WINCH	
21	1 ~ 90	WINCH	
22	1 ~ 90	WINCH	
23	1 ~ 90	WINCH	
24	1 ~ 90	WINCH	
25	1 ~ 90	WINCH	
26	1 ~ 90	WINCH	
27	1 ~ 90	WINCH	
28	1 ~ 90	WINCH	
29	1 ~ 90	WINCH	
30	1 ~ 90	WINCH	
31	1 ~ 90	WINCH	
32	1 ~ 90	WINCH	
33	1 ~ 90	WINCH	
34	1 ~ 90	WINCH	
35	1 ~ 90	WINCH	
36	1 ~ 90	WINCH	
37	1 ~ 90	WINCH	
38	1 ~ 90	WINCH	
39	1 ~ 90	WINCH	
40	1 ~ 90	WINCH	
41	1 ~ 90	WINCH	
42	1 ~ 90	WINCH	
43	1 ~ 90	WINCH	

- 01 NO.1 SET BATTEN
- 02 NO.2 SET BATTEN
- 03 NO.3 SET BATTEN
- 04 NO.4 SET BATTEN
- 05 NO.5 SET BATTEN
- 06 NO.6 SET BATTEN
- 07 NO.7 SET BATTEN
- 08 NO.8 SET BATTEN
- 09 NO.9 SET BATTEN
- 10 NO.10 SET BATTEN
- 11 NO.11 SET BATTEN
- 12 NO.12 SET BATTEN
- 13 NO.13 SET BATTEN
- 14 NO.14 SET BATTEN
- 15 NO.15 SET BATTEN
- 16 NO.16 SET BATTEN
- 17 NO.17 SET BATTEN
- 18 NO.18 SET BATTEN
- 19 NO.19 SET BATTEN
- 20 NO.20 SET BATTEN
- 21 NO.21 SET BATTEN
- 22 NO.22 SET BATTEN
- 23 NO.23 SET BATTEN
- 24 NO.24 SET BATTEN
- 25 NO.25 SET BATTEN
- 26 NO.26 SET BATTEN
- 27 NO.27 SET BATTEN
- 28 NO.28 SET BATTEN
- 29 NO.29 SET BATTEN
- 30 NO.30 SET BATTEN
- 31 NO.31 SET BATTEN
- 32 NO.32 SET BATTEN
- 33 NO.33 SET BATTEN
- 34 NO.34 SET BATTEN
- 35 NO.35 SET BATTEN
- 36 NO.36 SET BATTEN
- 37 NO.37 SET BATTEN
- 38 NO.38 SET BATTEN
- 39 NO.39 SET BATTEN
- 40 NO.40 SET BATTEN
- 41 NO.41 SET BATTEN
- 42 NO.42 SET BATTEN
- 43 NO.43 SET BATTEN

NOTE.

